



salens längd / salin pituus - 15,7 m

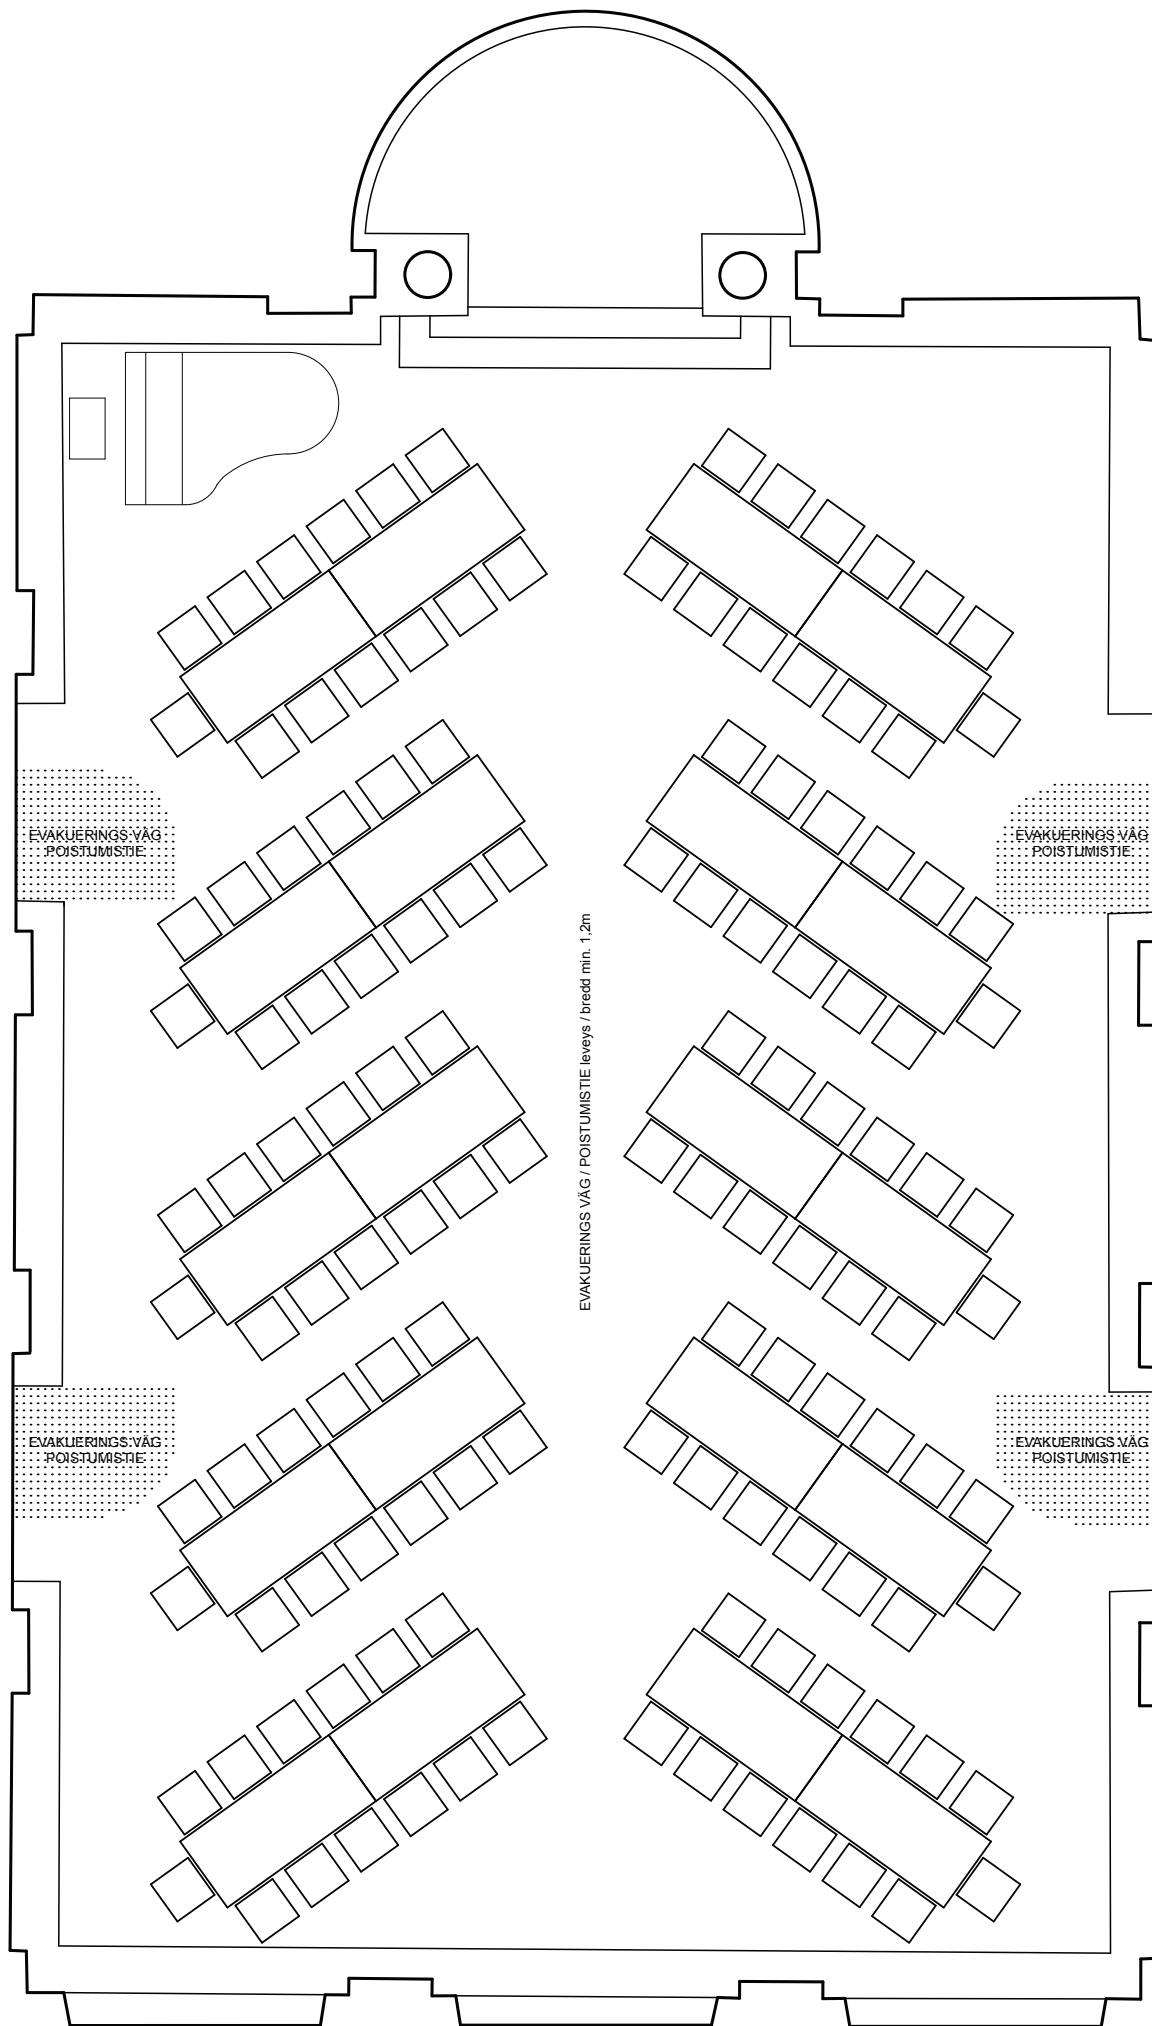


salens bredd / salin leveys - 10,3 m

130 PLATSER / PAIKKAA

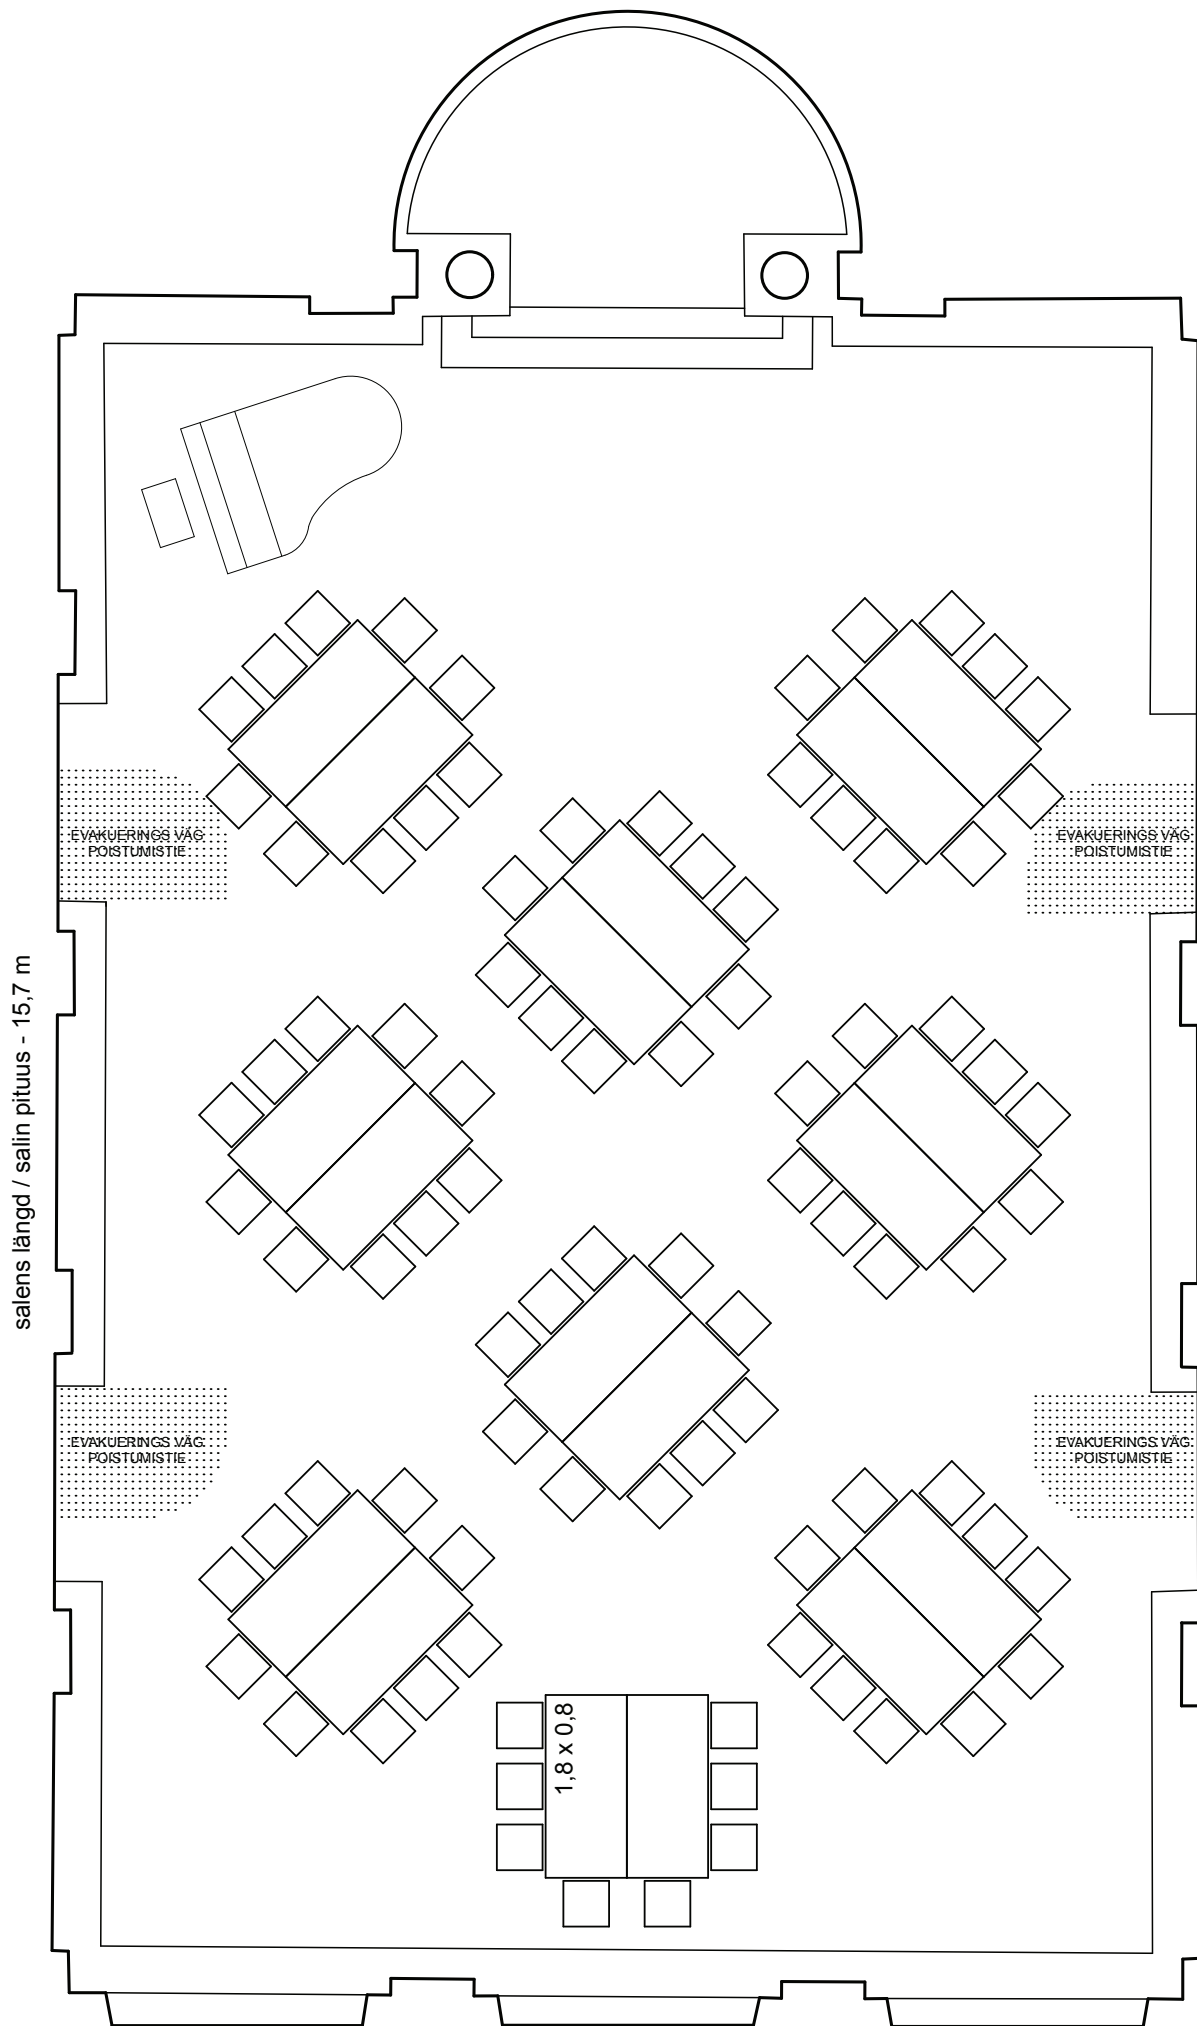

88 PLATSER / PAIKKAA

salens längd / salin pituus - 15,7 m

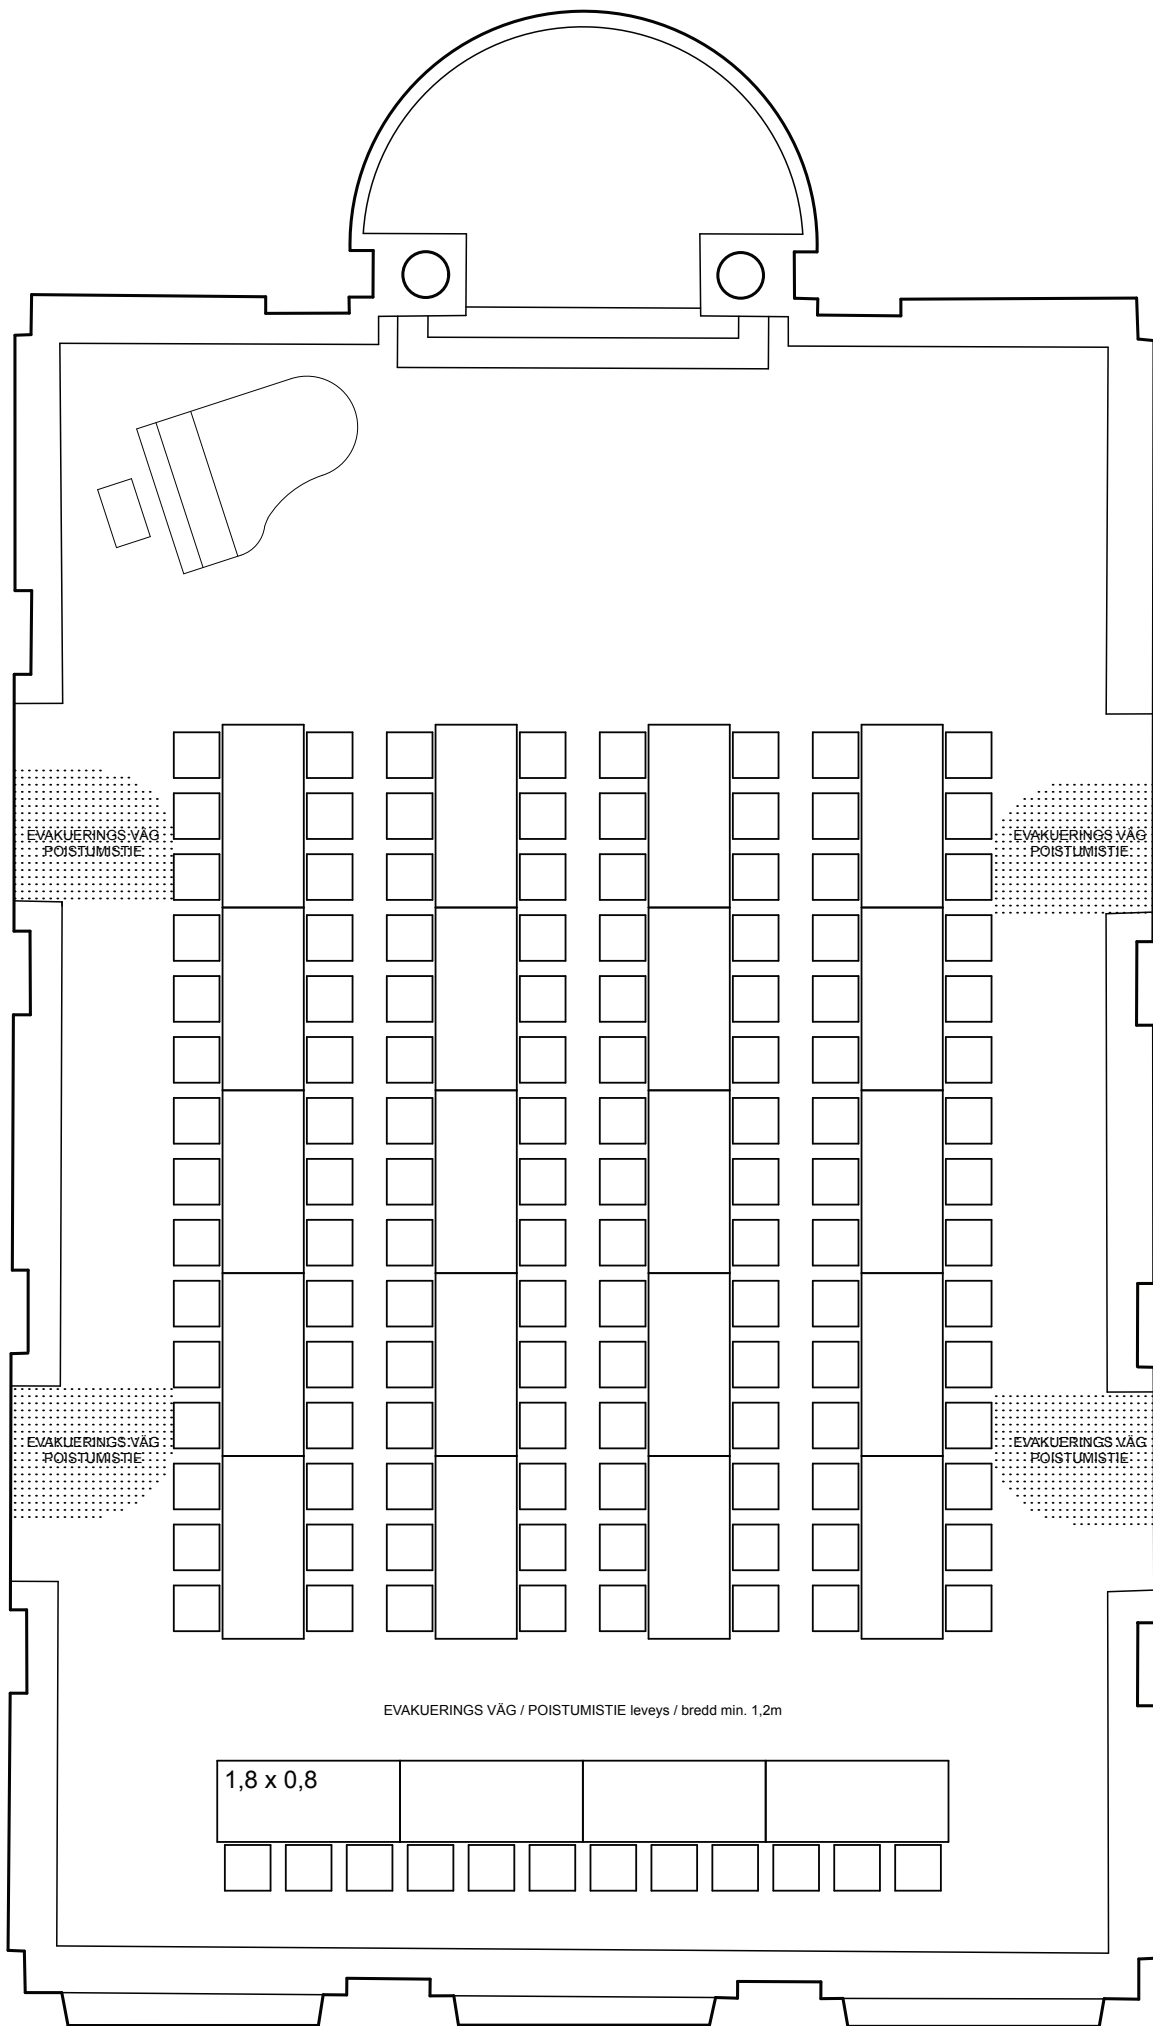


EVAKUERINGS VÄG / POISTUMISTIE leveys / bredd min. 1,2m

1,8 x 0,8

salens bredd / salin leveys - 10,3 m

132 PLATSER / PAIKKA

salens längd / salin pituus - 15,7 m

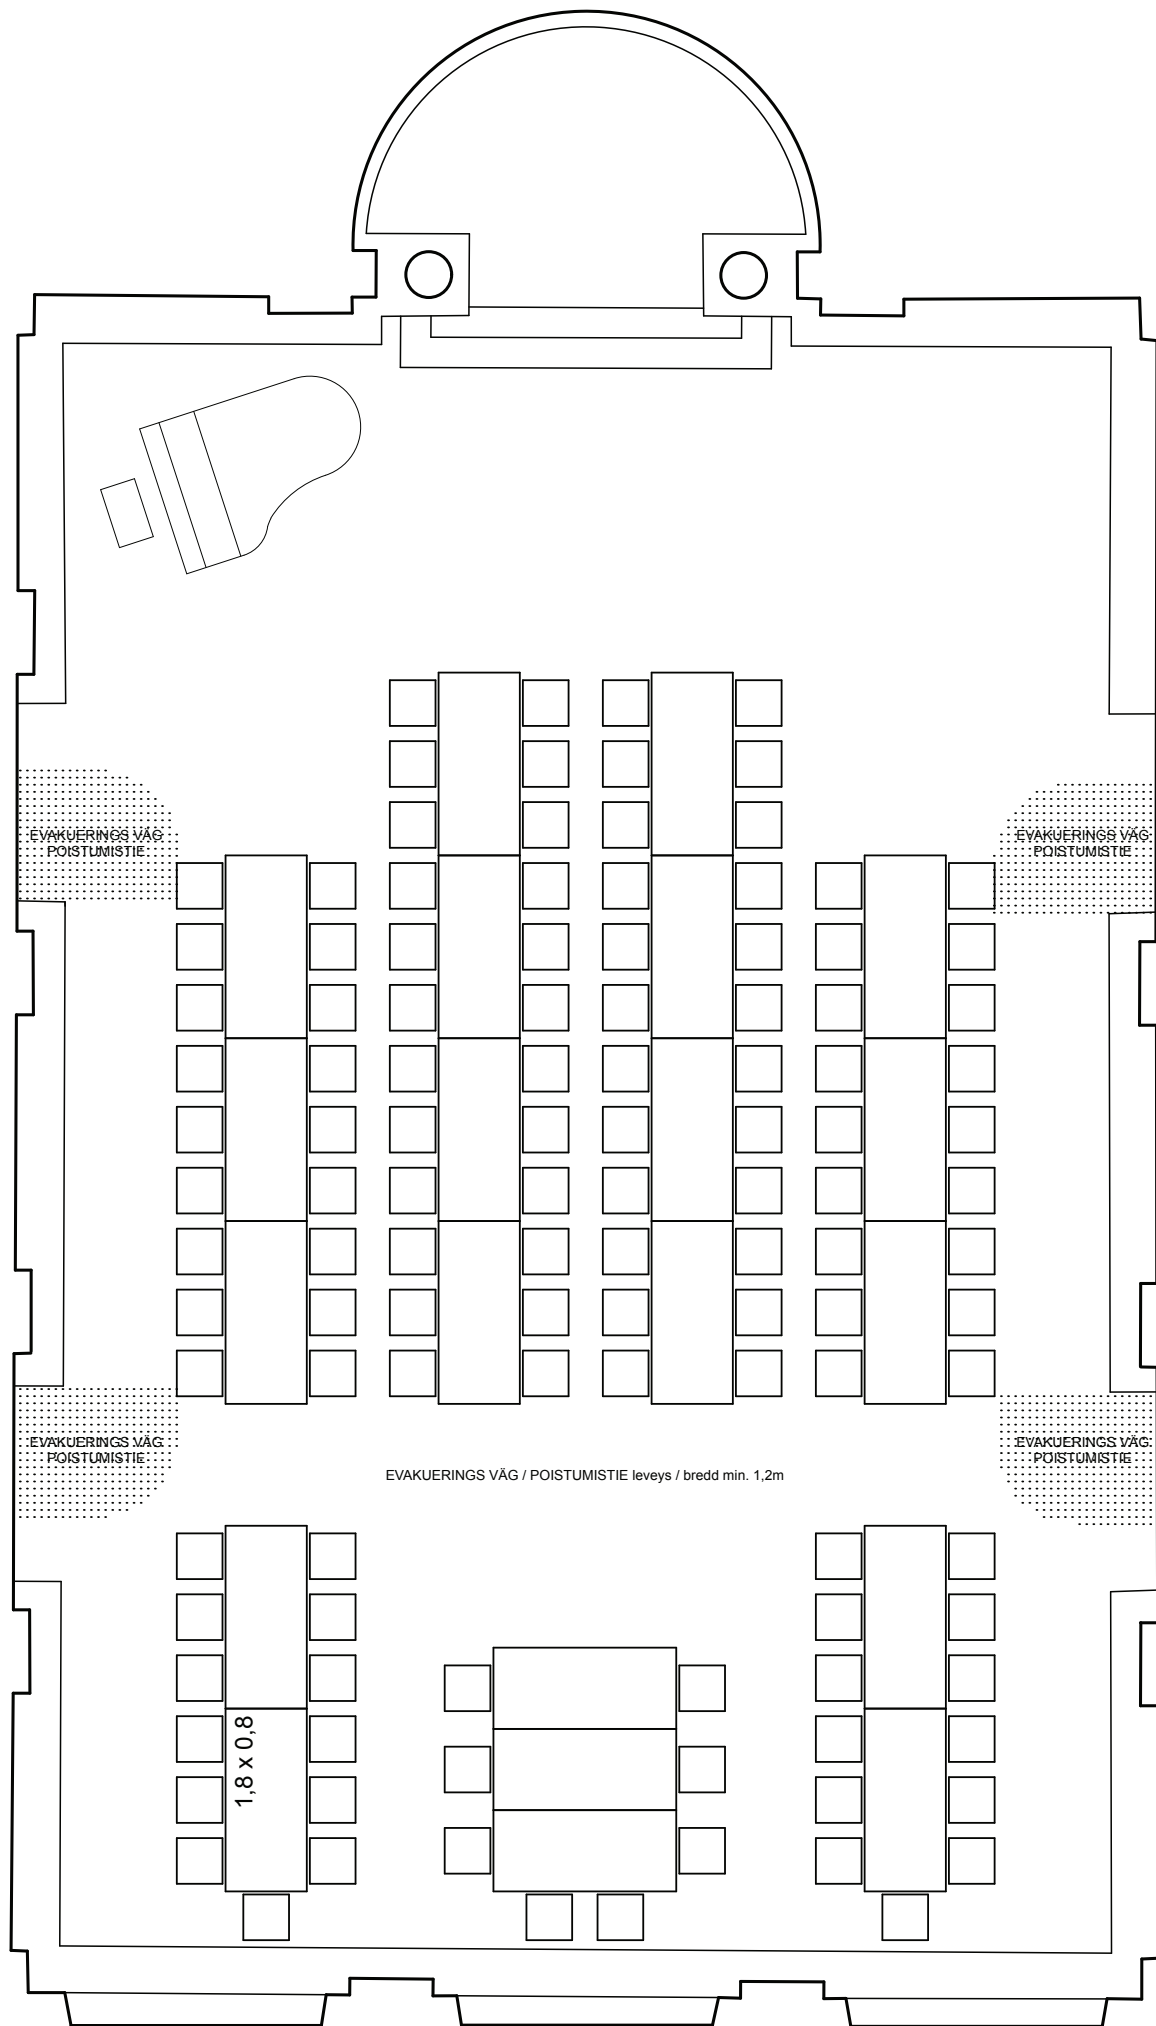

EVAKUERINGS VÄG / POISTUMISTIE leveys / bredd min. 1,2m

1,8 x 0,8


salens bredd / salin leveys - 10,3 m

116 PLATSER / PAIKKA




132 PLATSER / PAIKKA

salens längd / salin pituus - 15,7 m

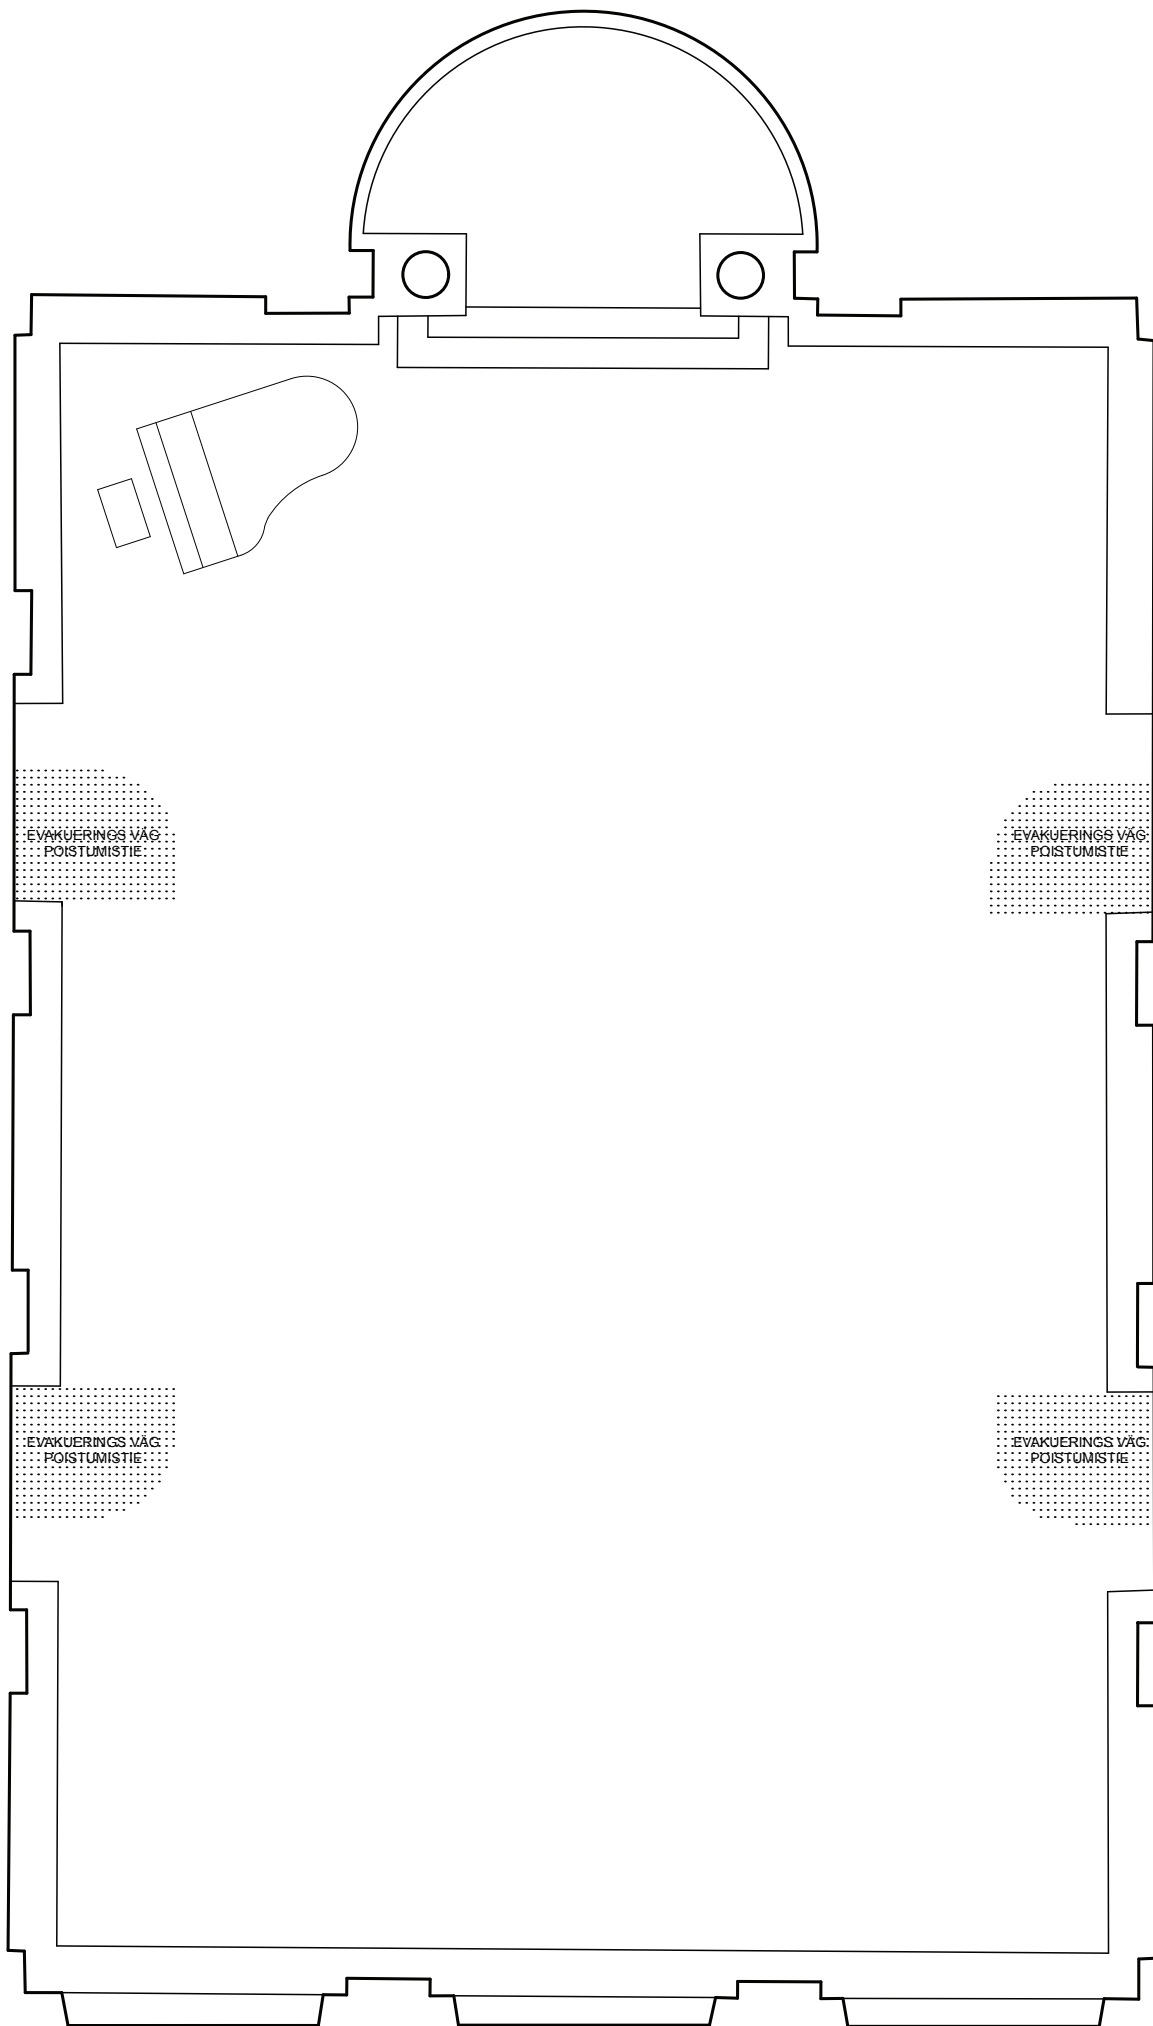

salens bredd / salin leveys - 10,3 m

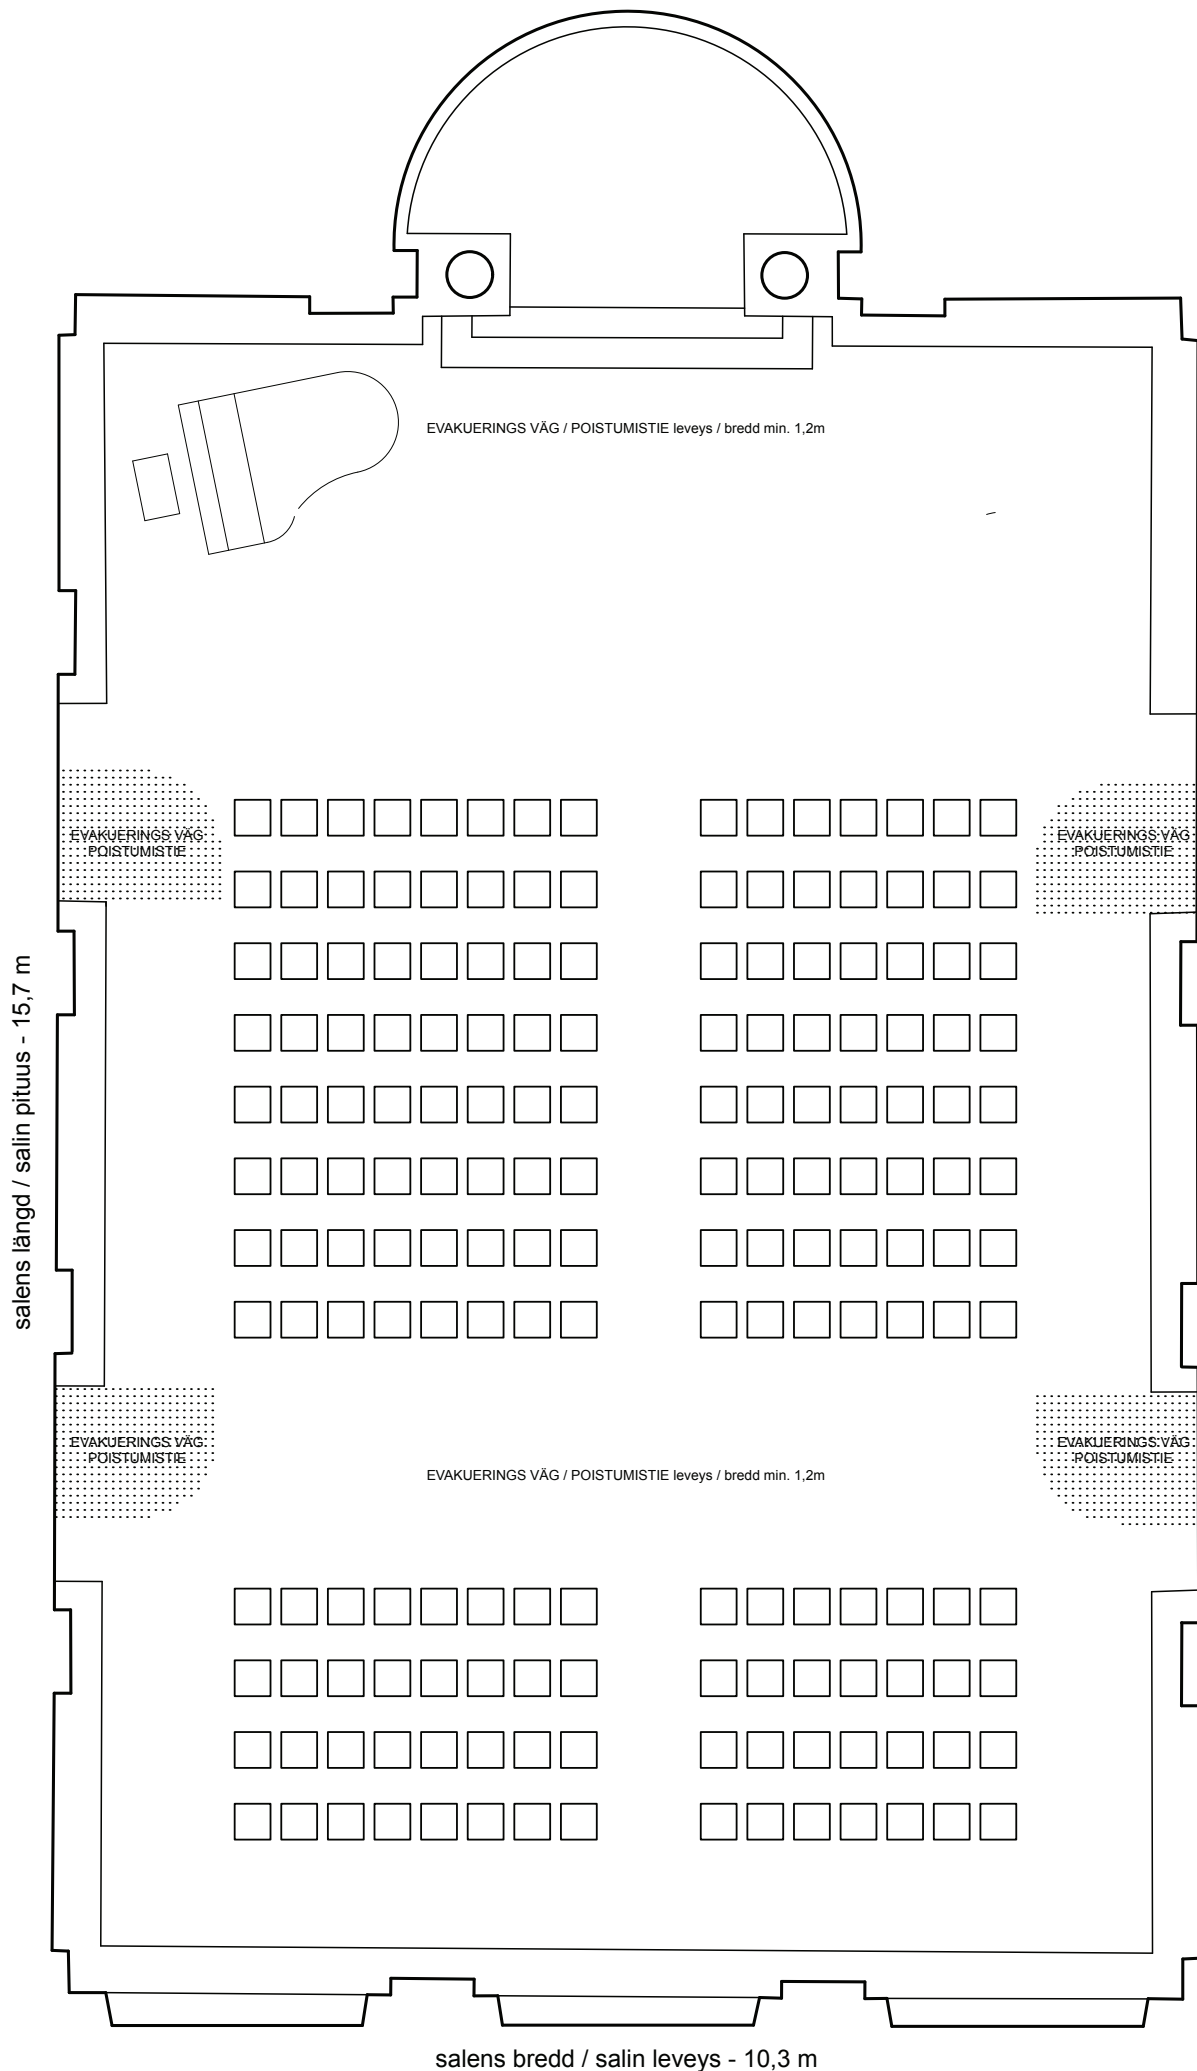

132 PLATSER / PAIKKA